


Villa delle Rose

via Saragozza 228-230
BOLOGNA - I -

loading-unloading area

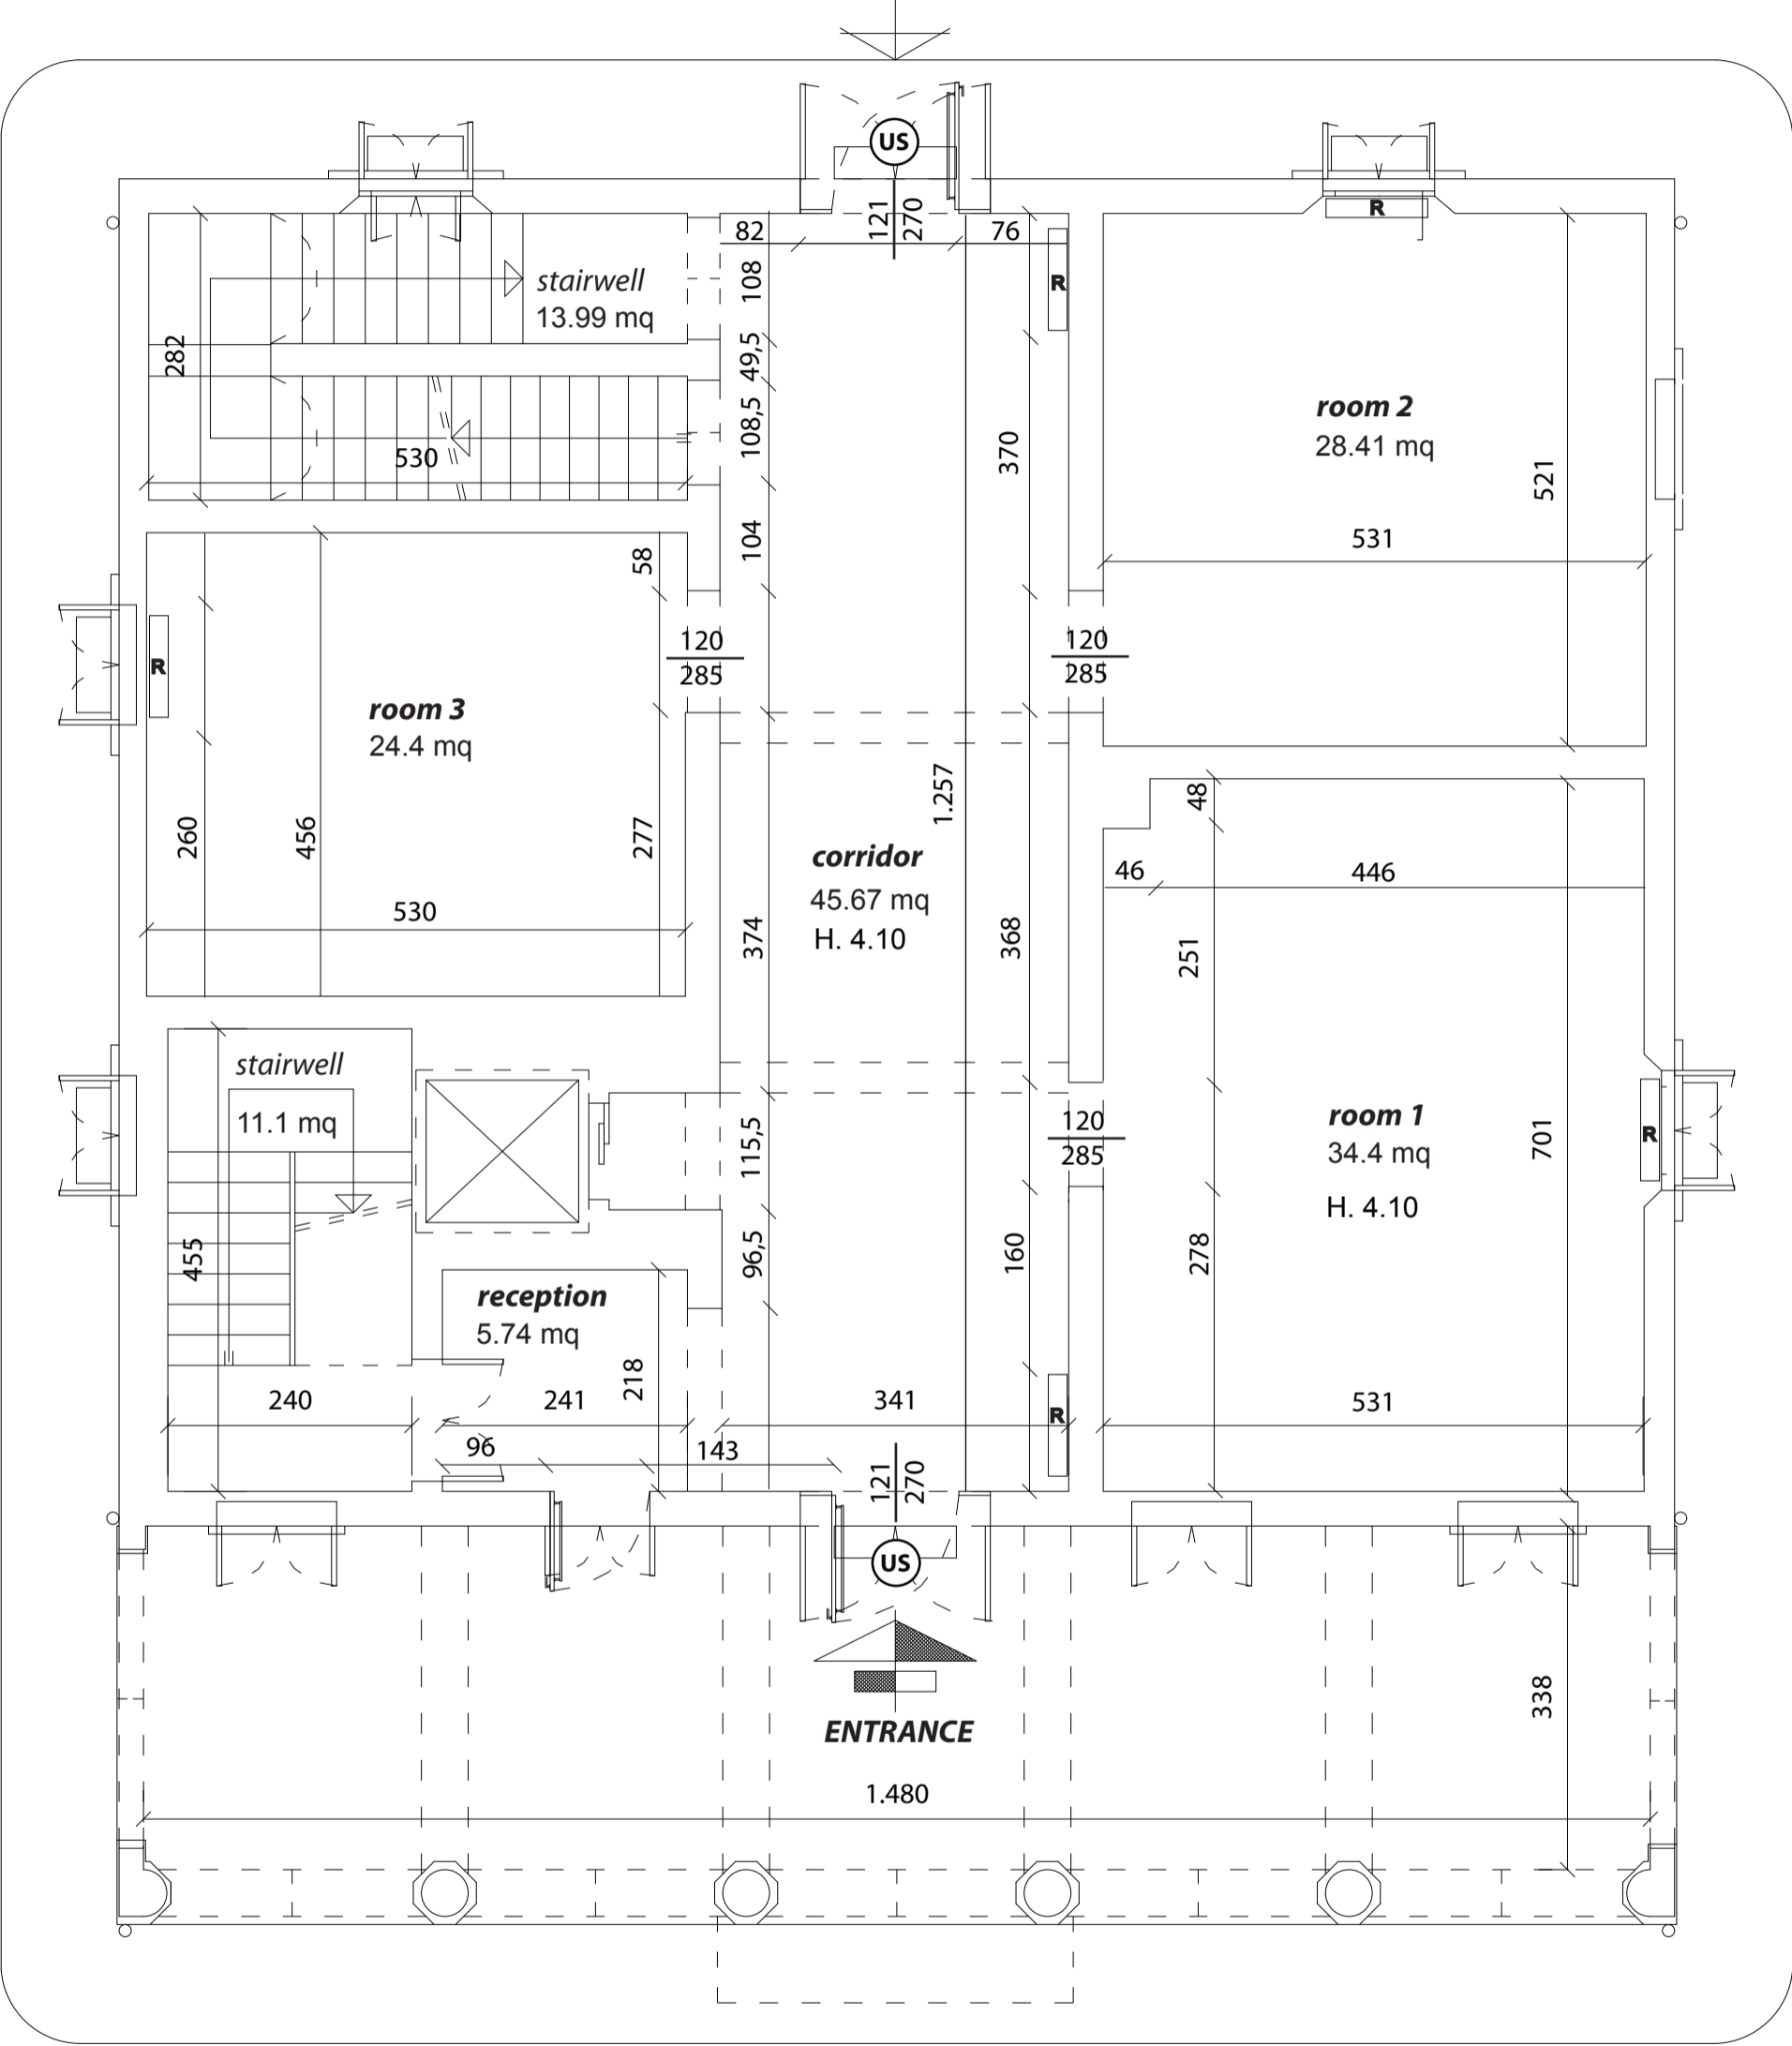

GROUND FLOOR


R radiator

US emergency exit

Villa delle Rose

via Saragozza 228-230

BOLOGNA -I-

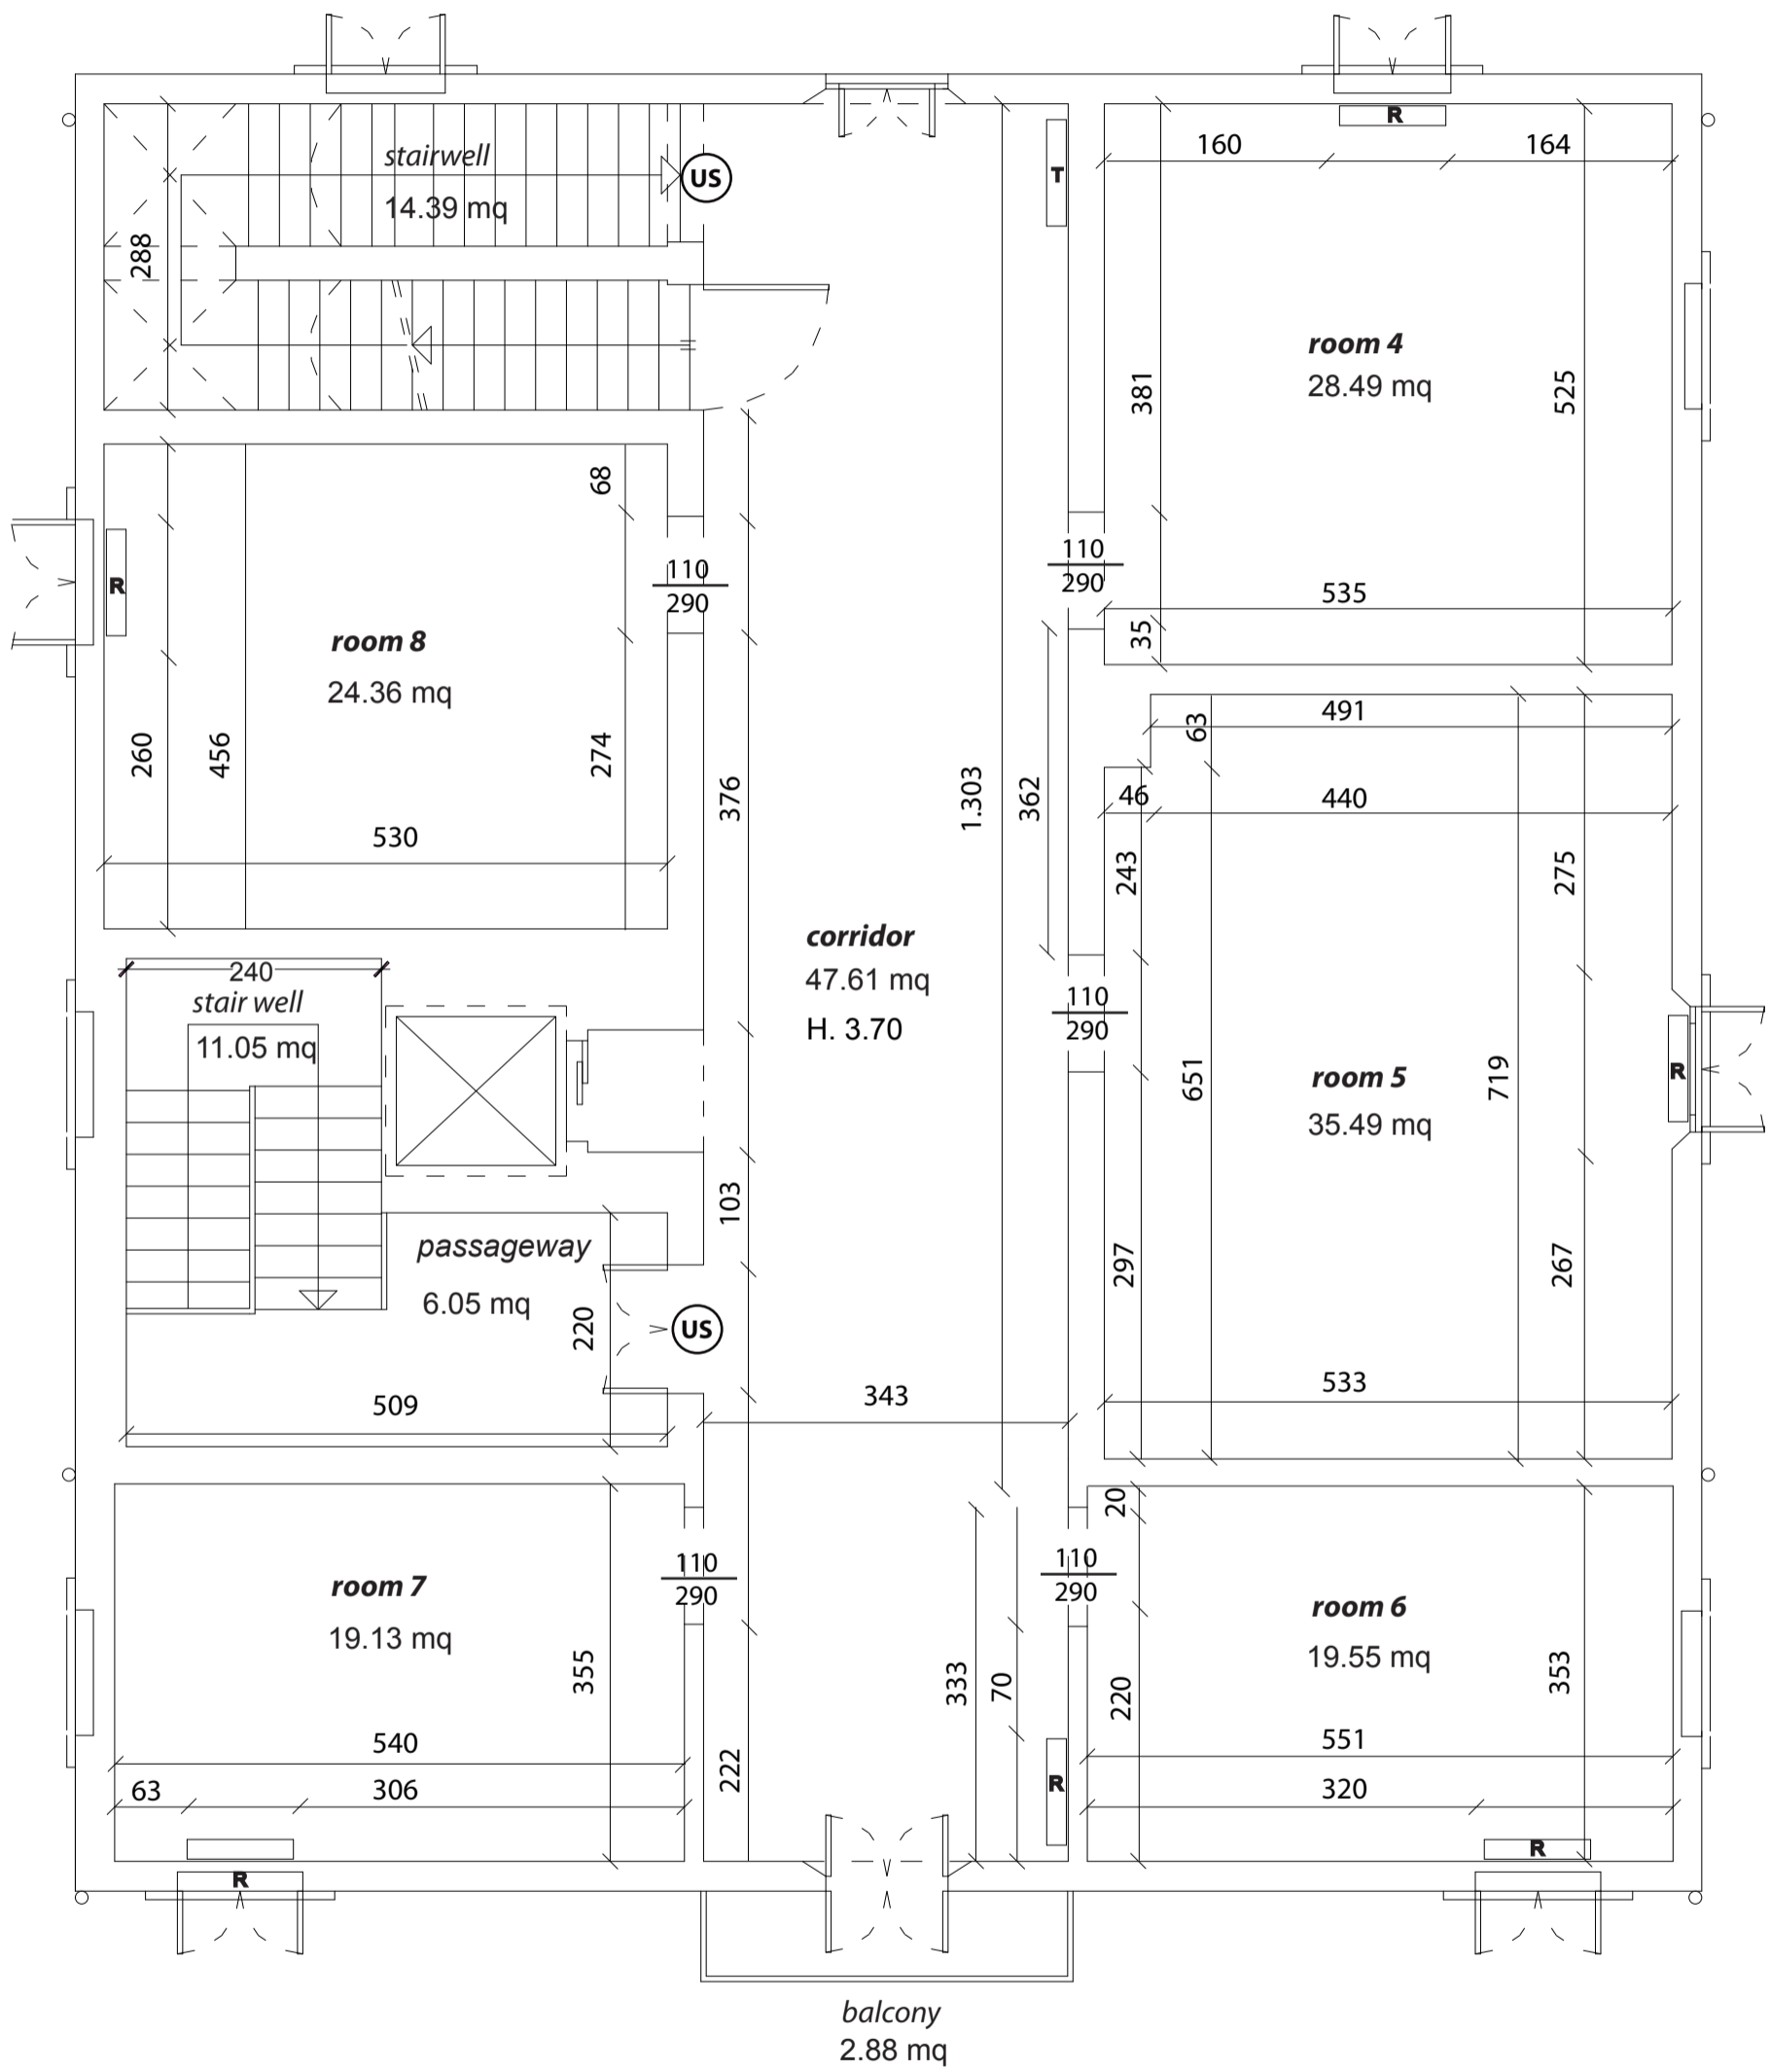

FIRST FLOOR